


Sunstone on General Mathenge

15th Floor

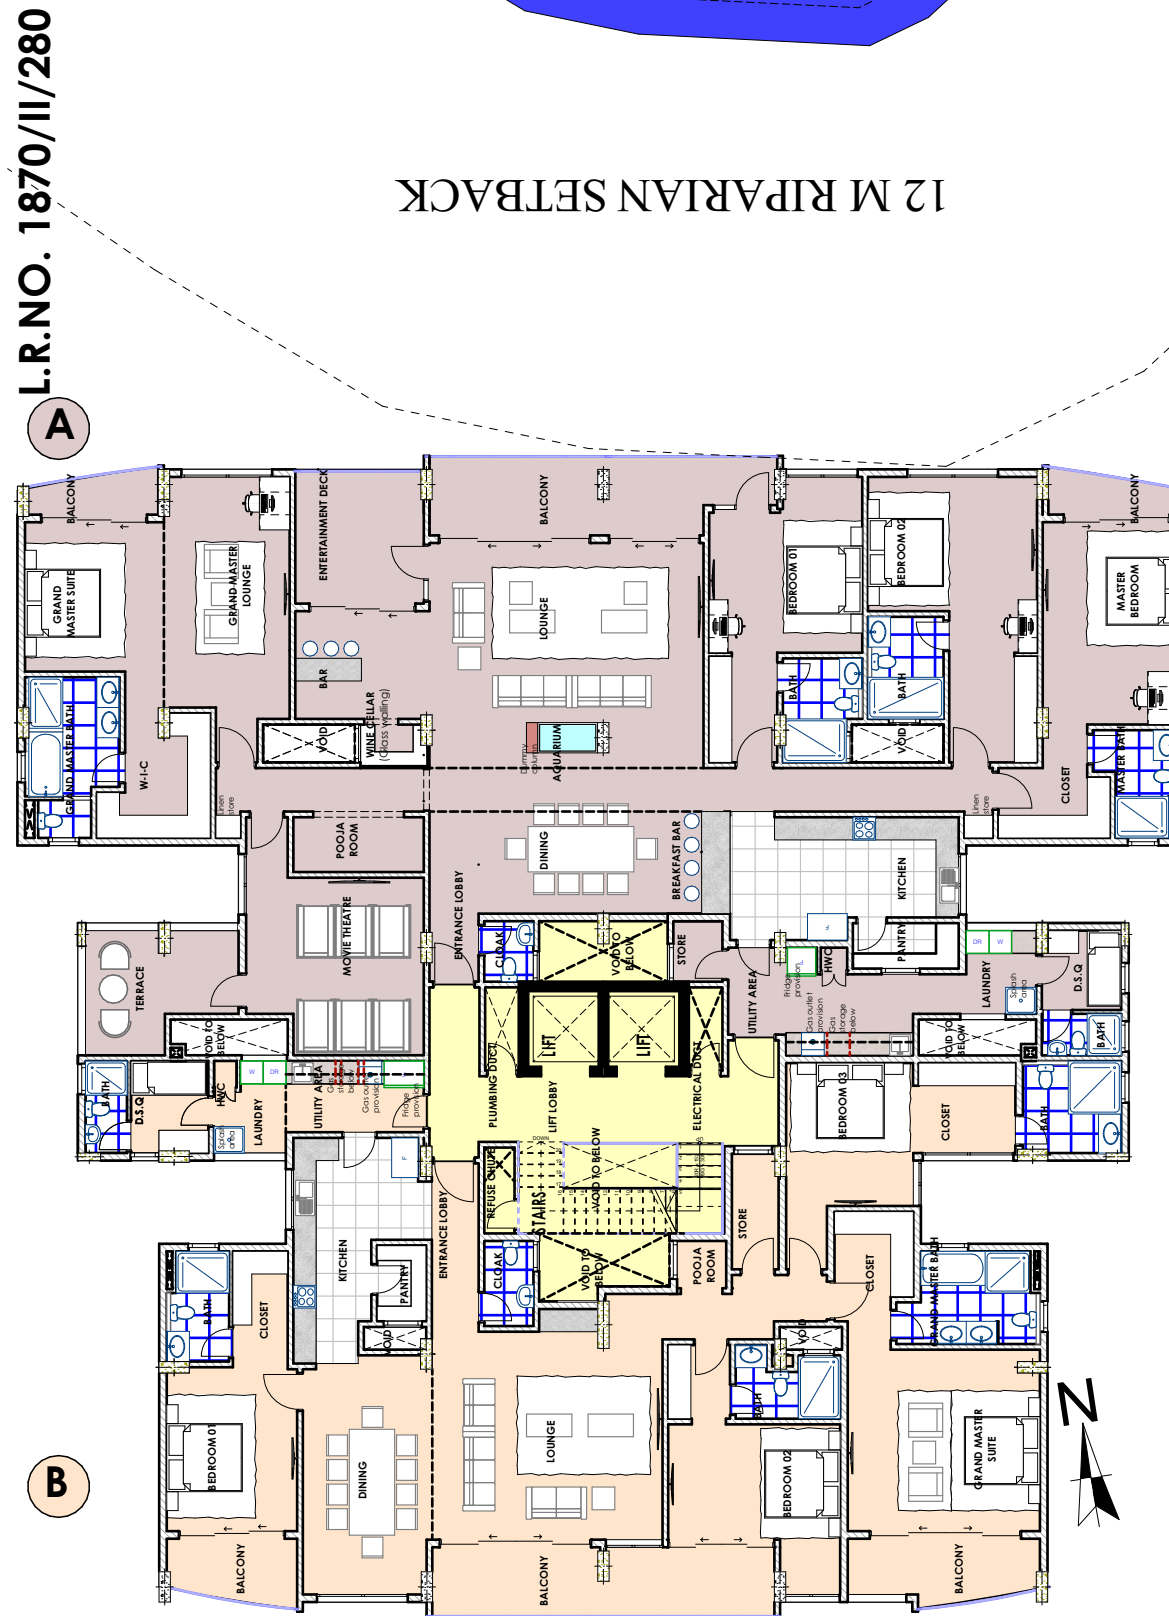

PROPOSED RESIDENTIAL DEVELOPMENT, ALONG GENERAL MATHENGHE ROAD
CLIENT: JURA REALTY
ARCHITECT: DESIGNQUEST LTD

Architect: DESIGNQUEST Architecture Interior Design Masterplanning Office : +254 725 751 320 Email : sydney.designquest@gmail.com Address : P.O. Box 2096-00502 Website : www.designquest.co.ke	Project: PROPOSED Apartments on Plot L.R.NO. 1870/II/280 Along General Mathenge Road	Client:	Drawn:	Date:
		JURA REALTY	G.K.K	Friday, September 23, 2022
			Checked: S.E.N	Drawing no:
		Scale:	job no: DQL/20/102	