


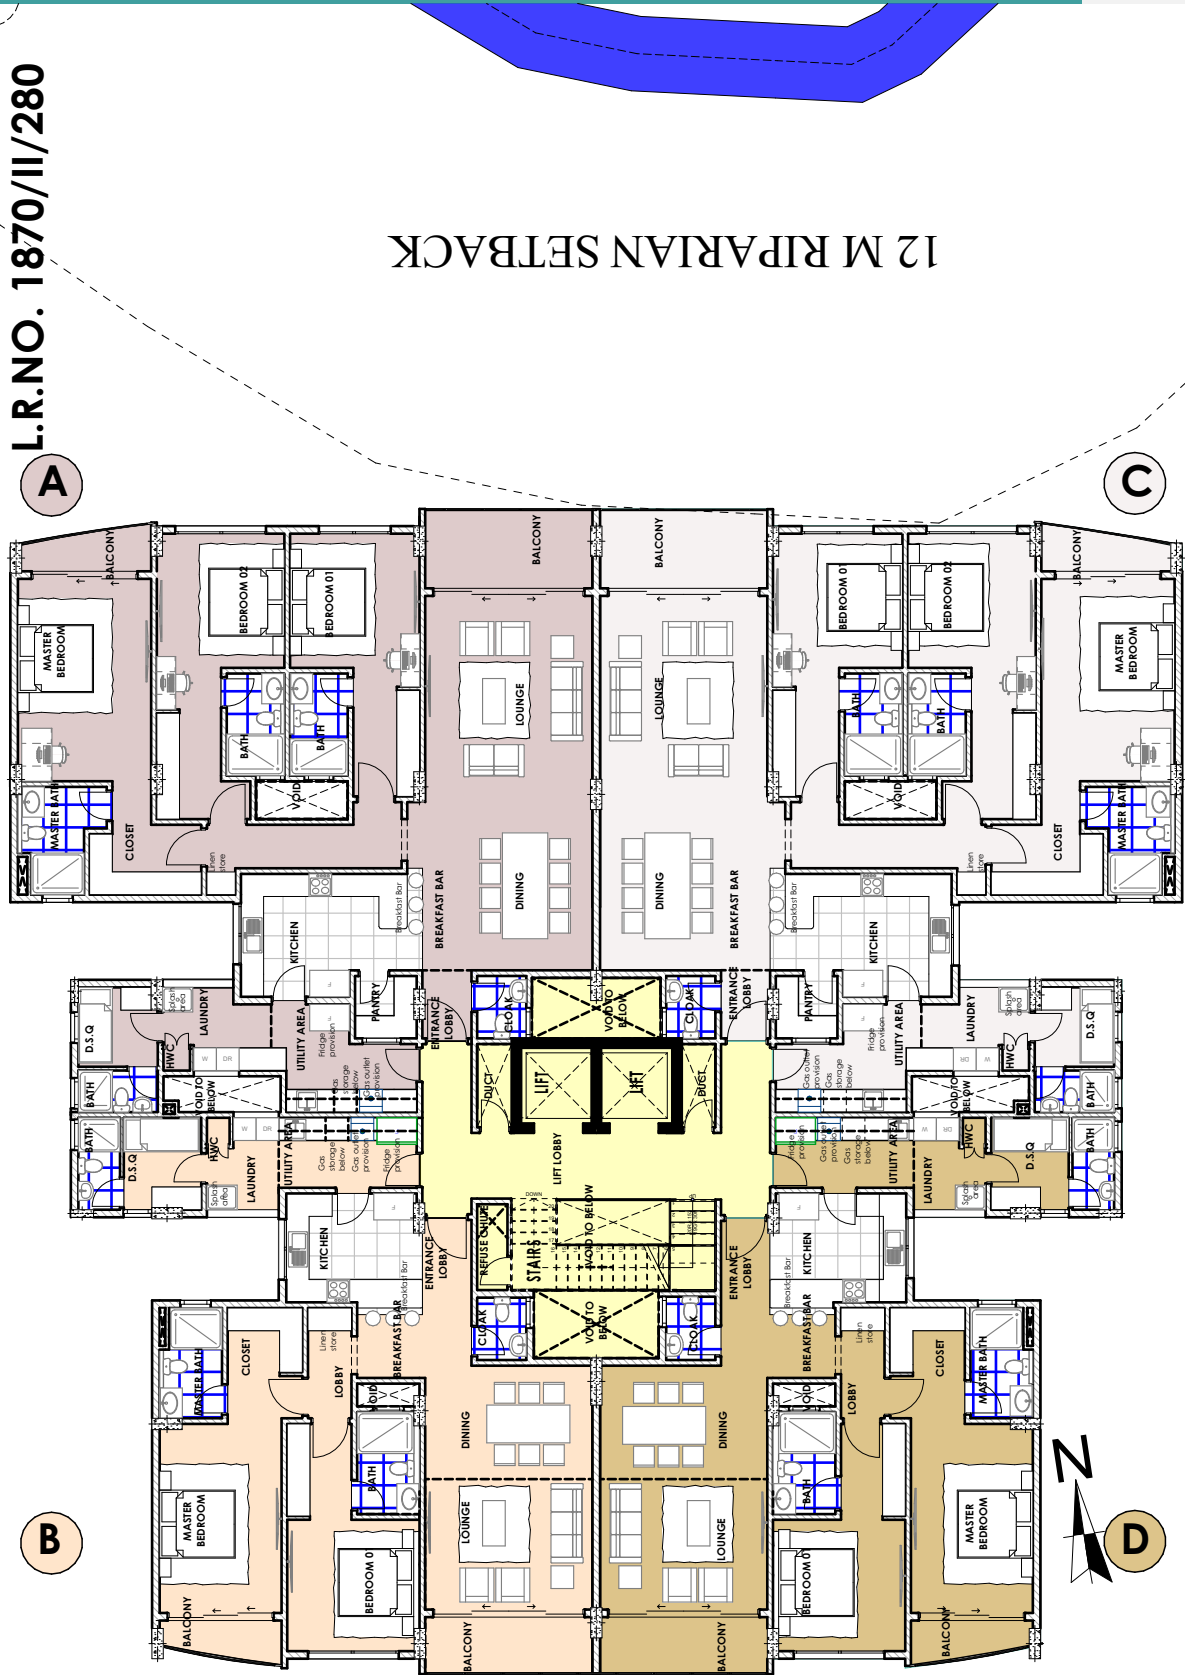

Architect:

DESIGNQUEST

Architecture | Interior Design | Masterplanning

Office : +254 725 751 320 | Email : sydney.designquest@gmail.com

Address : P.O. Box 2096-00502 | Website : www.designquest.co.ke

Project:

**PROPOSED Apartments on Plot L.R.NO. 1870/II/280
Along General Mathenge Road**

Client:

JURA REALTY

Drawn:	Date:
G.K.K	Friday, September 23, 2022
Checked:	Drawing no:
S.E.N	
Scale:	job no: DQL/20/102